


BY: fhoeckel-

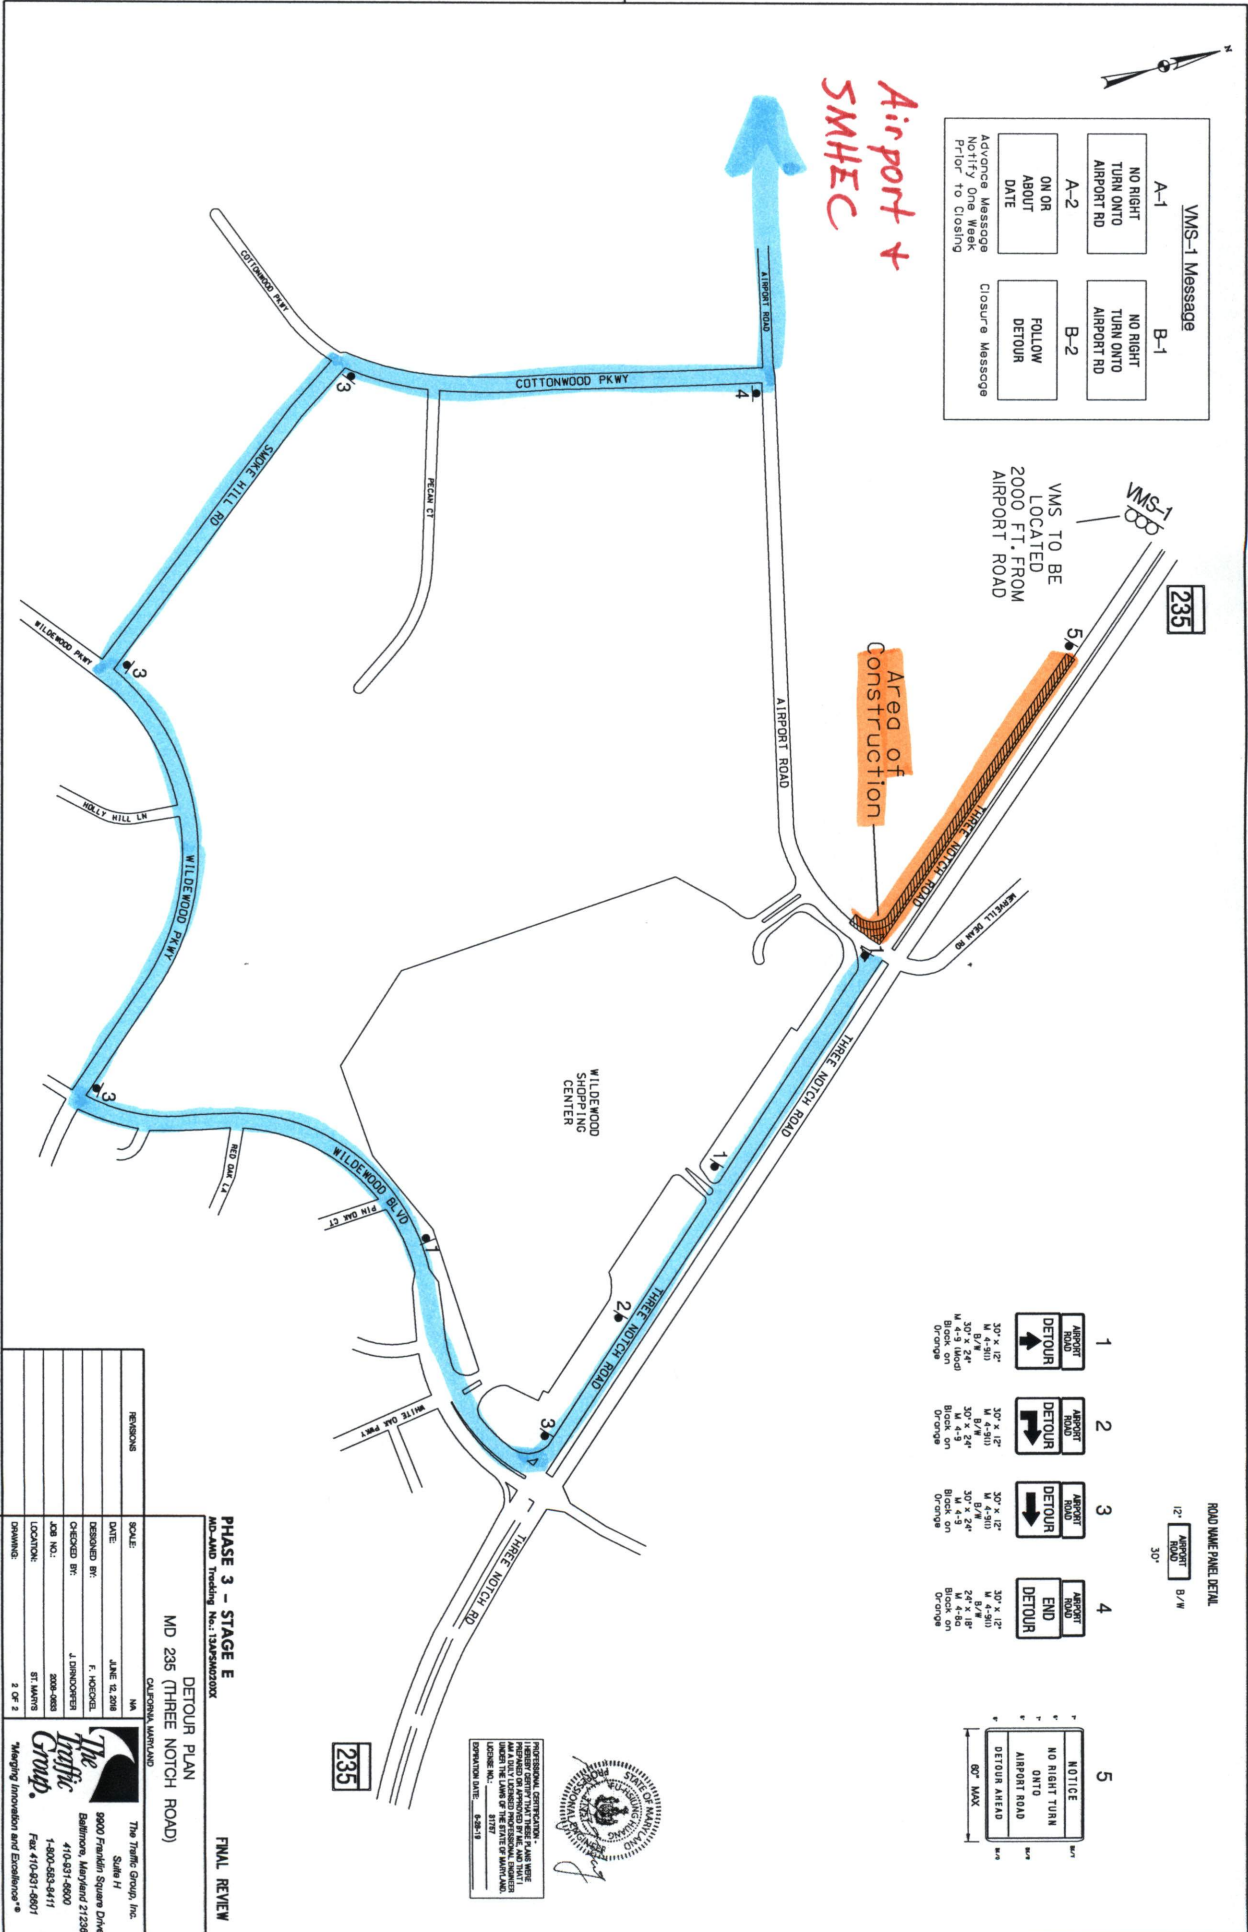

VMS-1 Message


A-1	B-1
NO RIGHT TURN ONTO AIRPORT RD	NO RIGHT TURN ONTO AIRPORT RD
A-2	B-2
ON OR ABOUT DATE	FOLLOW DETOUR
Advance Message Notify One Week Prior to Closing	Closure Message

Area of Construction

VMS TO BE LOCATED 2000 FT. FROM AIRPORT ROAD

PHASE 3 - STAGE E
MD-235 (THREE NOTCH ROAD)
DETOUR PLAN
FINAL REVIEW

REVISIONS	DATE	BY	SCALE

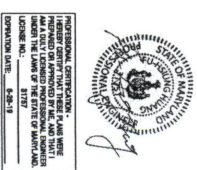

235

ROAD NAME PANEL DETAIL
 12" x 18" AIRPORT ROAD
 30"

Black on Orange

